

Organiser



Centre for
Development of Stones

Principal Sponsor



GROW WITH RAJASTHAN

Co-Organiser



LAGHU
UDYOG
BHARATI

Fair Sponsor



RK MARBLE
KHOOSURAT IMAANDAARI

EXHIBITION LAYOUT

13th

INDIA STONEMART2026
Stone for Sustainability

5 - 8 February, 2026

JAIPUR, RAJASTHAN, INDIA

www.stonemart-india.in

Scan to Know More about

INDIA STONEMART2026



LEGENDS

Hall 1A (Stone - Domestic Exhibitors)

SIZE	COUNT	STALL NOS.
16x10m (160 SQM)	1	1
12x10m (120 SQM)	3	58,59,62
8x10m (80 SQM)	1	55
15x5m (75 SQM)	2	49,50
10x6m (60 SQM)	1	68
12x5m (60 SQM)	17	5,6,10,11,43,44,46,47,52,53,54,56,57,60,61,70,71
9x6m (54 SQM)	1	67
12x4m (48 SQM)	1	72
9x5m (45 SQM)	3	36,39,40
8x5m (40 SQM)	4	12,13,37,45
9x4m (36 SQM)	3	35,31,66
5x6m (30 SQM)	1	69
8x4m (32 SQM)	3	14,15,74
6x5m (30 SQM)	2	38,42
5x5m (25 SQM)	3	41,48,51
6x4m (24 SQM)	1	32
5x4m (20 SQM)	3	63,64,65
4x4m (16 SQM)	5	2,7,33,34,73
5x3m (15 SQM)	1	30
4x3m (12 SQM)	5	3,4,8,9,20
3x3m (9 SQM)	21	16,17,18,19,21,22,23,24,25,26,27,28,29,75,76,77,78,79,80,81,82
3024 SQM	82	

Hall 2A (Stone - International Exhibitors)

SIZE	COUNT	STALL NOS.
10x12m (120 SQM)	1	1
10x10m (100 SQM)	2	4,45
8x12m (96 SQM)	1	48
10x6m (60 SQM)	4	2,3,46,47
10x5m (50 SQM)	3	5,6,42
8x5m (40 SQM)	4	9,41,43,44
8x4m (32 SQM)	2	10,40
6x5m (30 SQM)	2	7,8
6x4m (24 SQM)	3	11,12,26
5x4m (20 SQM)	2	38,39
4x4m (16 SQM)	8	21,22,23,24,25,27,28,29
6x3m (18 SQM)	8	13,16,17,20,30,33,34,37
4x3m (12 SQM)	4	14,15,18,19
3x3m (9 SQM)	4	31,32,35,36
1558 SQM	48	

Hall 3 (Stone + Machinery, Tools & Consumables)

SIZE	COUNT	STALL NOS.
10x10m (100 SQM)	2	1,3
10x9m (90 SQM)	1	20
8x10m (80 SQM)	7	52, 53, 54, 56, 104, 105, 108
7x10m (70 SQM)	1	136
12x5m (60 SQM)	1	2
10x5m (50 SQM)	9	9, 10, 13A, 13B, 16, 58, 60, 61, 63
10x4m (40 SQM)	1	6B
10x6m (60 SQM)	1	6A
8x5m (40 SQM)	20	42, 43, 44, 45, 46, 47, 48, 49, 50, 51, 55, 57, 64, 65, 66, 70, 71, 72, 103, 106
8x4m (32 SQM)	4	40, 41, 74, 76
6x5m (30 SQM)	12	4, 5, 7, 11, 12, 14, 15, 17A, 18, 19, 21, 22
6x4m (24 SQM)	3	24A, 26, 75B
5x5m (25 SQM)	2	23A, 23B
4x5m (20 SQM)	25	17B, 59, 62, 67A, 67B, 68, 69, 73A, 73B, 97, 98, 99, 100, 101, 102, 107, 108, 109, 110, 111, 112, 128, 129, 132, 135
4x4m (16 SQM)	1	24B
4x3m (12 SQM)	25	27, 28, 29, 30, 31, 36, 37, 38, 39, 85, 91, 92, 93, 94, 95, 96, 113, 114, 115, 116, 117, 118, 120, 122, 123
3x5m (15 SQM)	3	8A, 8B, 121
3x4m (12 SQM)	5	25A, 25B, 124, 130, 134
3x3m (9 SQM)	22	32, 33, 34, 35, 77, 78, 79, 80, 81, 82, 83, 84, 86, 87, 88, 89, 90, 119, 126, 127, 131, 133
2x4m (8 SQM)	1	75A
3999 SQM	146	

Hall 1B (International (Turkey) Pavilion)

SIZE	COUNT	STALL NOS.
10x10m (100 SQM)	2	98, 136
9x10m (90 SQM)	1	127
17x5m (85 SQM)	3	114, 118, 120
8x10m (80 SQM)	2	115, 119
12x5m (60 SQM)	5	126, 128, 129, 131, 132
11x5m (55 SQM)	2	110, 113
10x5m (50 SQM)	6	88, 91, 92, 94, 97, 108
5x10m (50 SQM)	1	109
12x4m (48 SQM)	1	123
9x5m (45 SQM)	16	89, 90, 93, 95, 96, 99, 100, 106, 111, 112,117, 125, 130, 133, 134, 135
10x4m (40 SQM)	1	103
8x5m (40SQM)	1	116
13x3m (39 SQM)	1	101
12x3m (36 SQM)	2	102, 121
9x4m (36 SQM)	3	85, 105, 124
11x3m (33 SQM)	1	84
6x5m (30 SQM)	1	107
9x3m (27 SQM)	1	122
8x3m (24 SQM)	1	83
6x4m 24 SQM)	2	87, 104
4x4m (16 SQM)	1	86
2710 SQM	54	

Hall 2B (Machinery, Tools & Consumables)


SIZE	COUNT	STALL NOS.
24x25m (600 SQM)	2	74,75
20x16m (320 SQM)	1	110
10x15m (150 SQM)	1	49
6x10m (60 SQM)	2	109,111
10x9m (90 SQM)	2	106,107
6x9m (54 SQM)	2	105,113
10x6m (60 SQM)	5	66,68,80,82,96
8x6m (48 SQM)	1	93
6x6m (36 SQM)	2	108,112
5x6m (30 SQM)	2	58,59
12x5m (60 SQM)	5	72,73,76,77,102
9x5m (45 SQM)	1	104
6x5m (30 SQM)	1	114
5x5m (25 SQM)	7	50,51,52,53,54,55,103
12x4m (48 SQM)	5	70,71,78,79,101
9x4m (36 SQM)	1	99
8x4m (32 SQM)	5	62,65,84,87,92
6x4m (24 SQM)	2	88,115
5x4m (20 SQM)	5	56,57,60,61,100
4x4m (16 SQM)	7	63,64,85,86,89,90,91
3x4m (12 SQM)	3	118,119,136
6x3m (18 SQM)	2	116,117
4x3m (12 SQM)	8	67,69,81,83,94,95,97,98
3x3m (9 SQM)	16	120,121,122,123,124,125,126,127,128,129,130,131,132,133,134,135
4116 SQM	88	

Outdoor Area 1 (Stone Blocks/Handicrafts)

SIZE	COUNT	STALL NOS.
10x40m (400 SQM)	1	33
20x20m (400 SQM)	1	34
20x10m (200 SQM)	1	17
10x10m (100 SQM)	32	1,2,3,4,5,6,7,8,9,10,11,12,13,14,15,16,18,19,20,21,22,23,24,25,26,27,28,29,30,31,32,35
4200 SQM	35	

Outdoor Area 2 (Machinery)

SIZE	COUNT	STALL NOS.
15x20m (300 SQM)	1	6
10x20m (200 SQM)	3	14,16,17
20x10m (200 SQM)	4	3,9,12,35
15x10m (150 SQM)	1	29
10x10m (100 SQM)	26	1,2,4,5,7,8,10,11,13,15,18,19,20,21,22,23,24,25,26,27,28,30,31,32,33,34
4450 SQM	35	

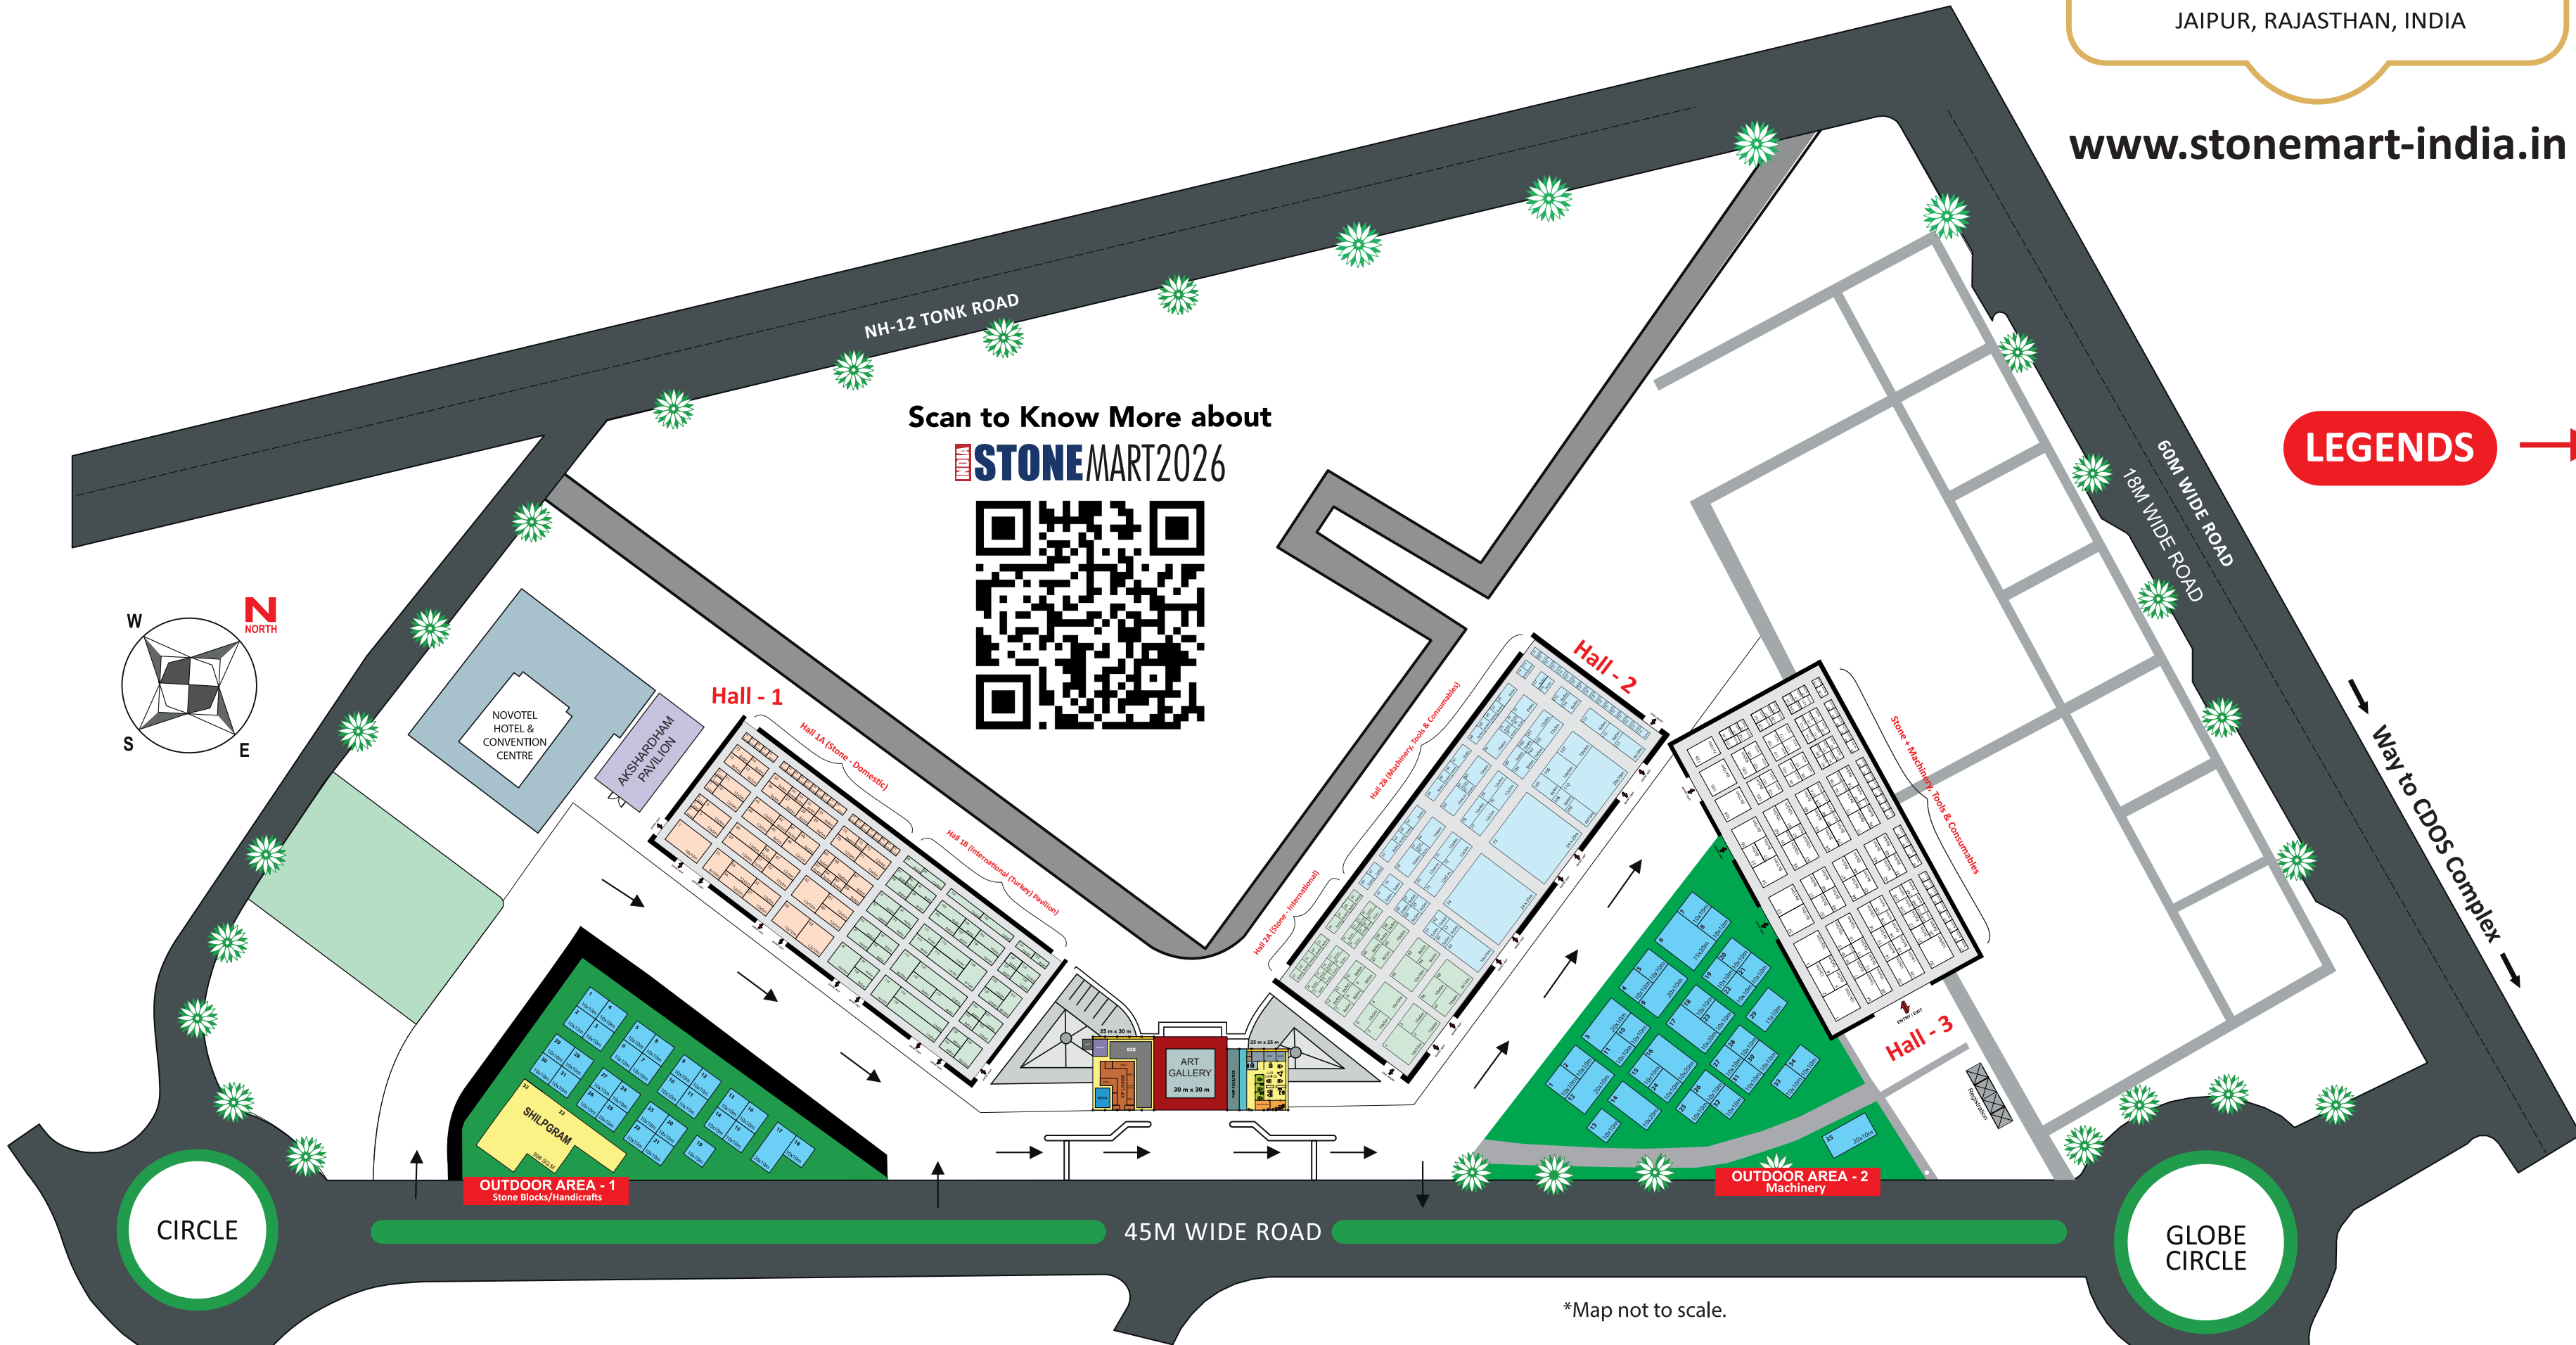

*Map not to scale.



Scan to Know More about
INDIA STONEMART 2026
www.stonemart-india.in

STALL RENTALS		
Type of Stall Per Sq. Mtr	Per Sq. Mtr. Rates* (in Rupees)	Per Sq. Mtr. Rates* (in Euro)
Indoor Built Up (1 Side Open - min. 9 sq. m)	6500	250
Indoor Built Up (2 Side Open - min. 9 sq.m.)	7400	
Indoor Raw Space (2 Side Open - min. 9 sq.m.)	6800	
Indoor Raw Space (3 Side Open - min. 30 sq.m.)	7100	
Indoor Raw Space (4 Side Open - min. 60 sq.m.)	7500	130
Outdoor Machinery / Stones Raw Space (min. 100 sq.m.)	2500	

*Discount - CDOS members shall be given a discount on the standard rates (20% to Founder Donors 15% to Donor Members and 10% to Life Members)
*18% GST will be extra.

Bank Details:

Account Name: Laghu Udyog Bharti
Account No. 43121329096
Bank: State Bank of India
IFSC Code: SBIN0000744
Swift Code: SBININBB851

For Participation, contact:



Centre for
Development of Stones

Centre for Development of Stones (CDOS)


P-8, Sitapura Industrial Area (Phase-IV), Sitapura,
Jaipur - 302022, Rajasthan, India

E-mail: info@cdos-india.com
Web: www.cdos-india.com
Ph.: +91-141-2990471



Laghu Udyog Bharati


Laghu Udyog Bharati, 4th Floor, Sewa Sadan,
Sehkar Lane, Sehkar Marg, Lalkothi Scheme,
Jaipur - 302015, Rajasthan
E-mail: info@stonemart-india.in
Web: www.lubindia.com
Ph.: +91-7300053633

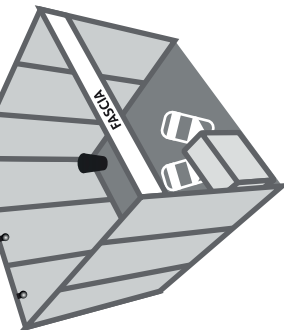

List of Items in 3mx3m = 9 Sq.m. Stall

- Two/Three Side Walls
- FASCIA
- Synthetic Carpet
- One Lockable Table

- Two Chairs
- Three Spot Lights
- One 5 A Power Socket
- One Dustbin

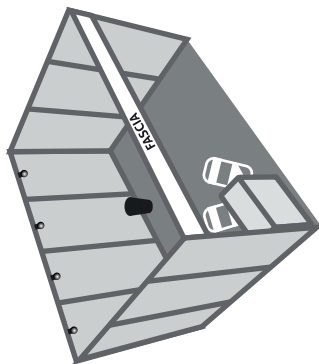




List of Items in 4mx3m = 12 Sq.m. Stall

- Three/Four Side Walls
- FASCIA
- Synthetic Carpet
- One Lockable Table

- Two Chairs
- Four Spot Lights
- One 5 A Power Socket
- One Dustbin

INDOOR LAYOUT PLAN

Expanded View

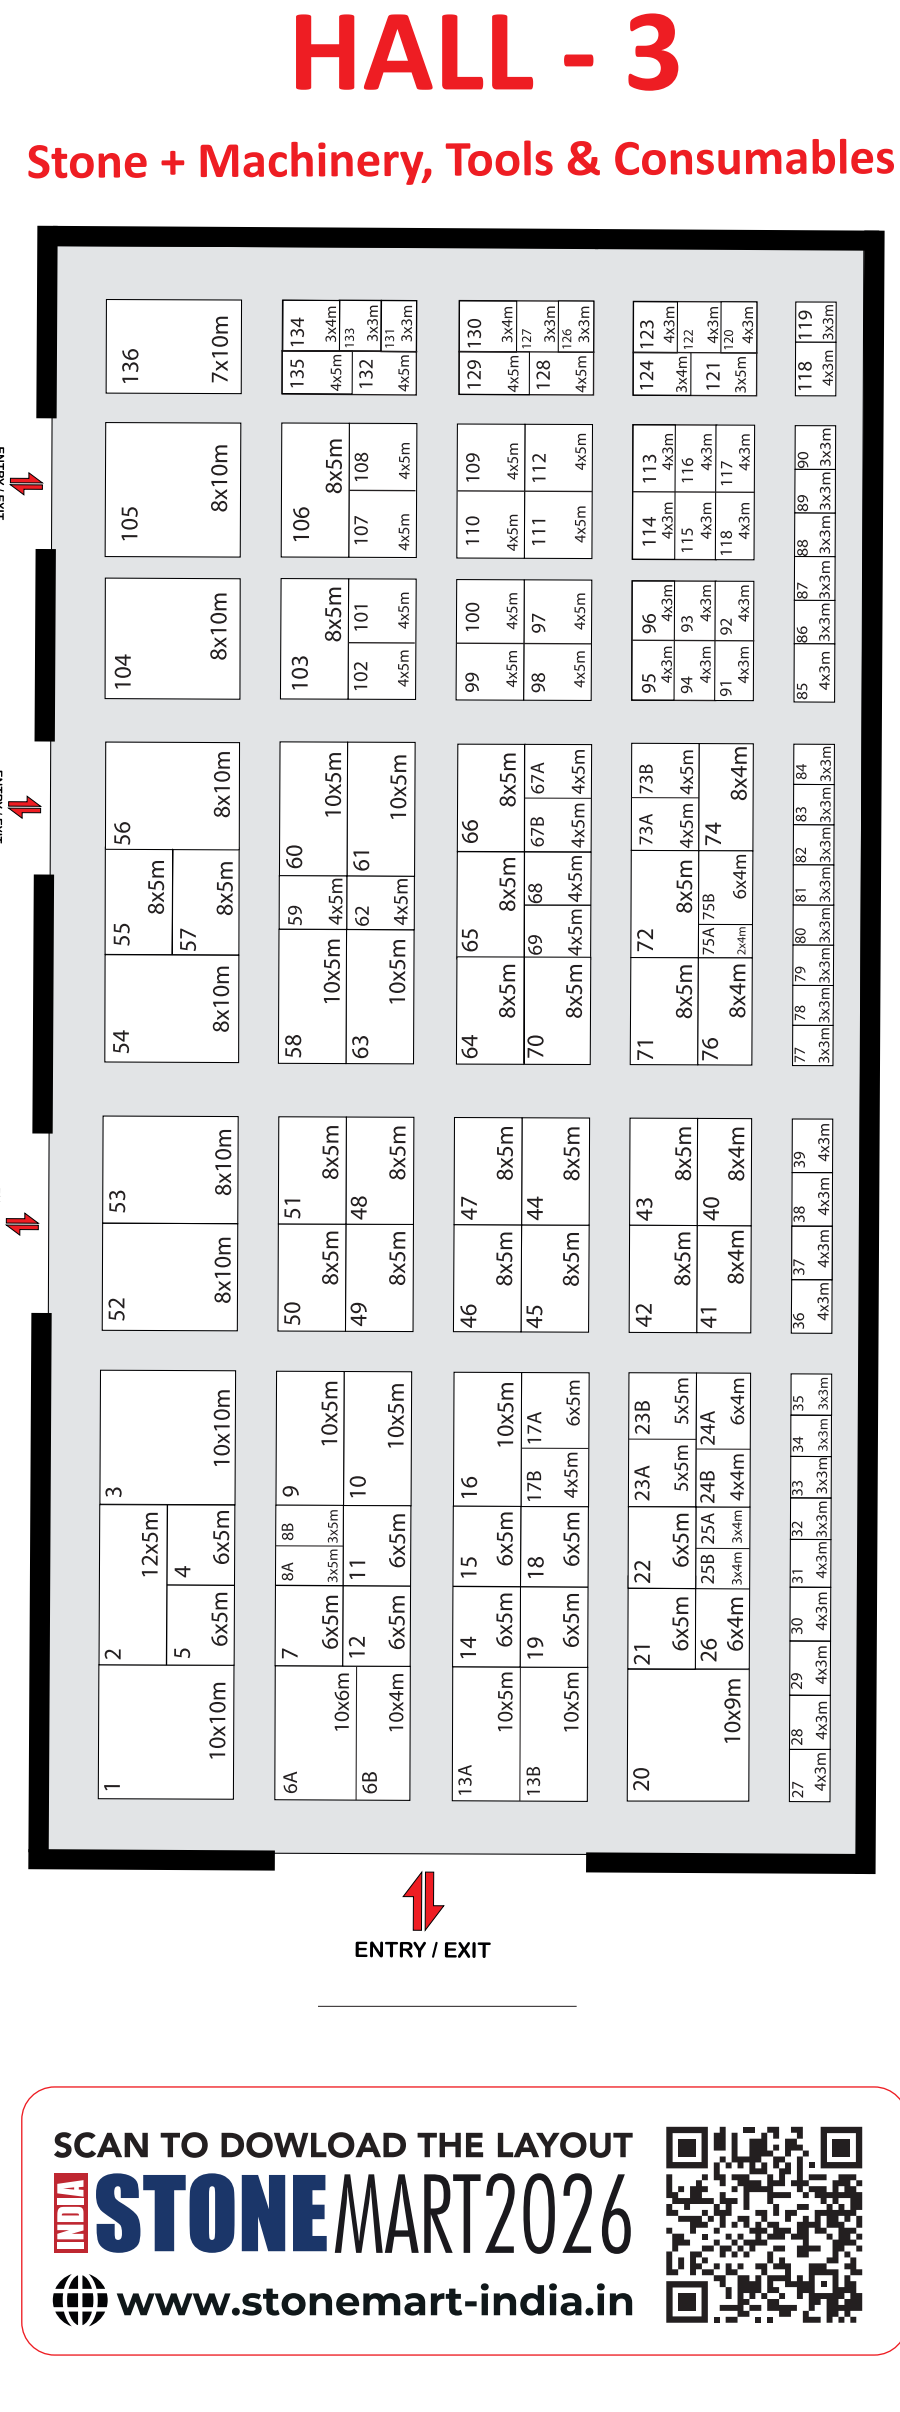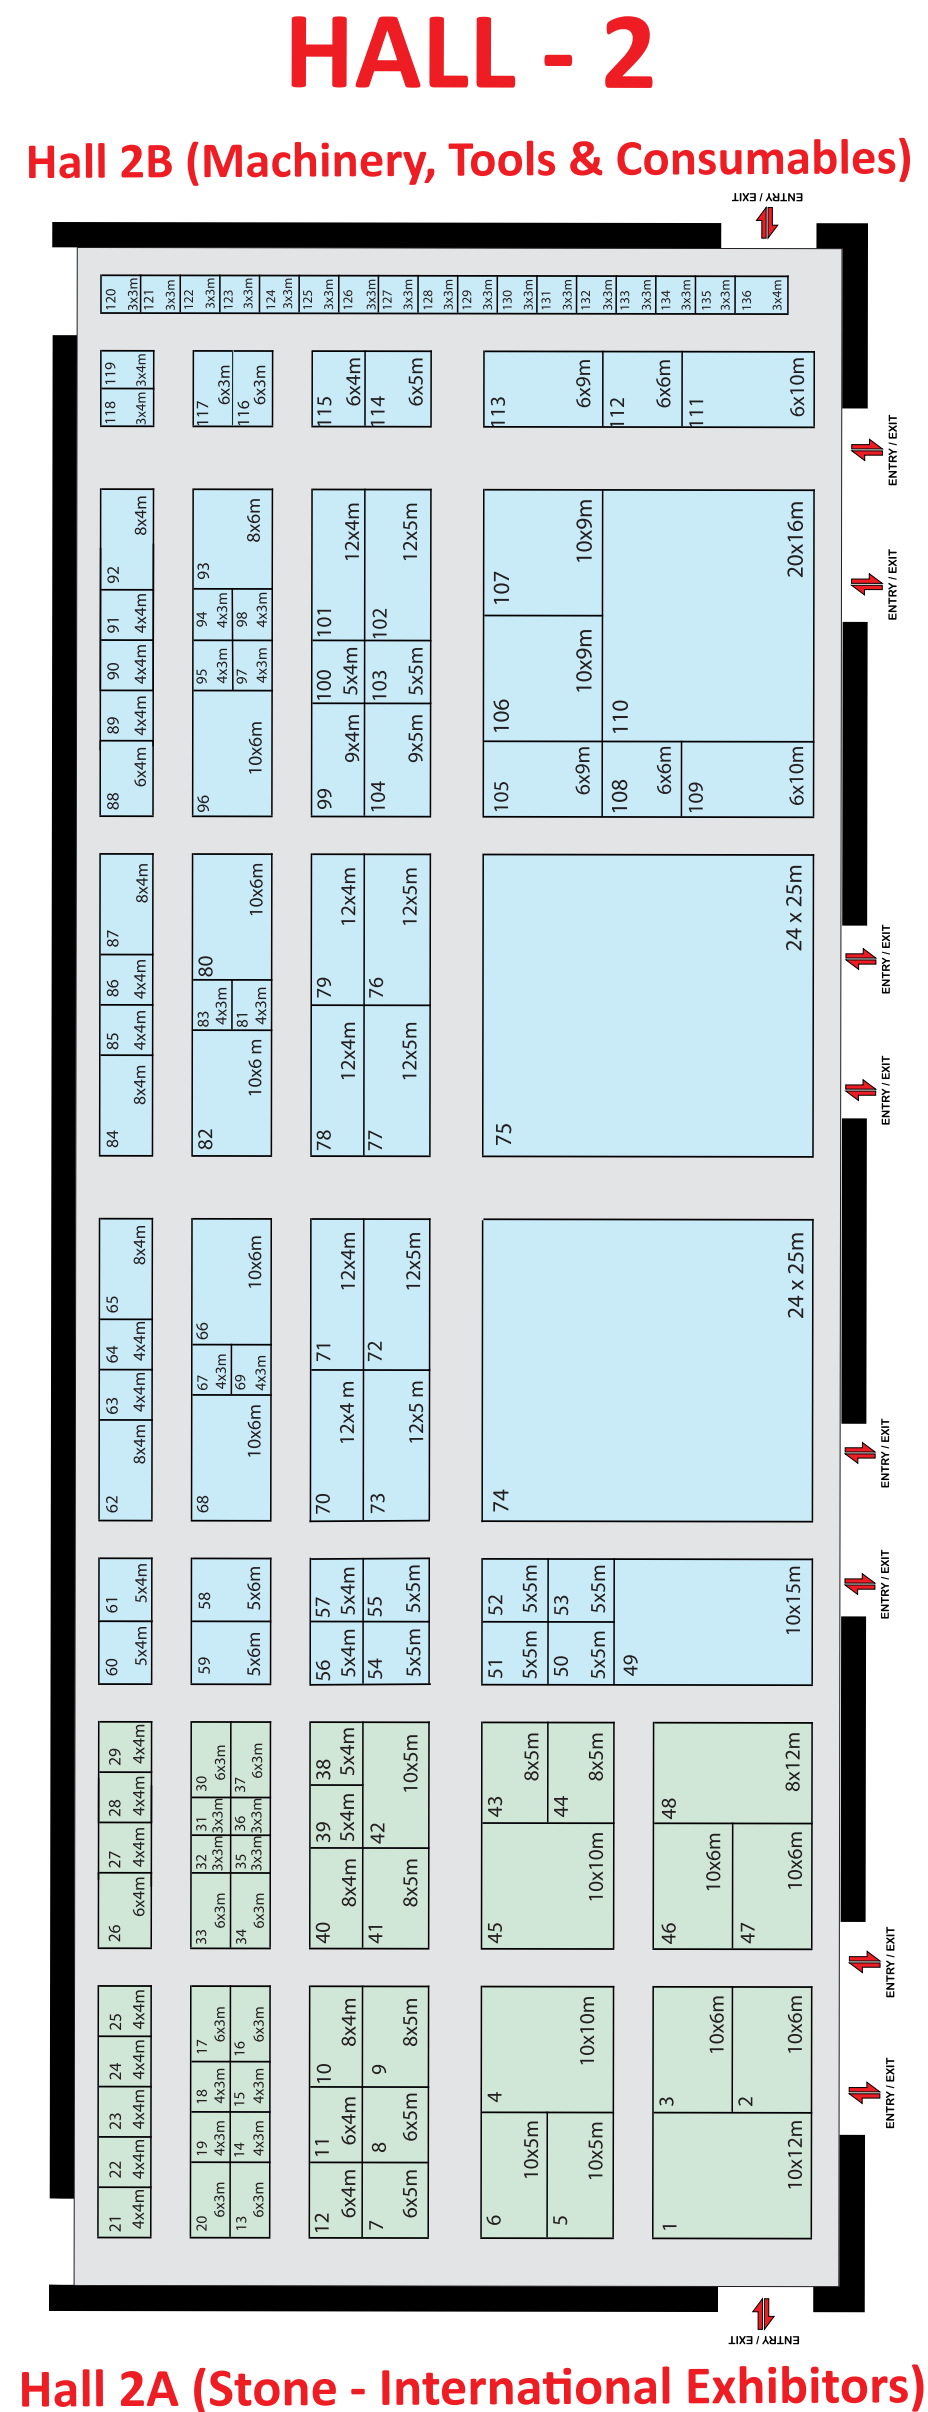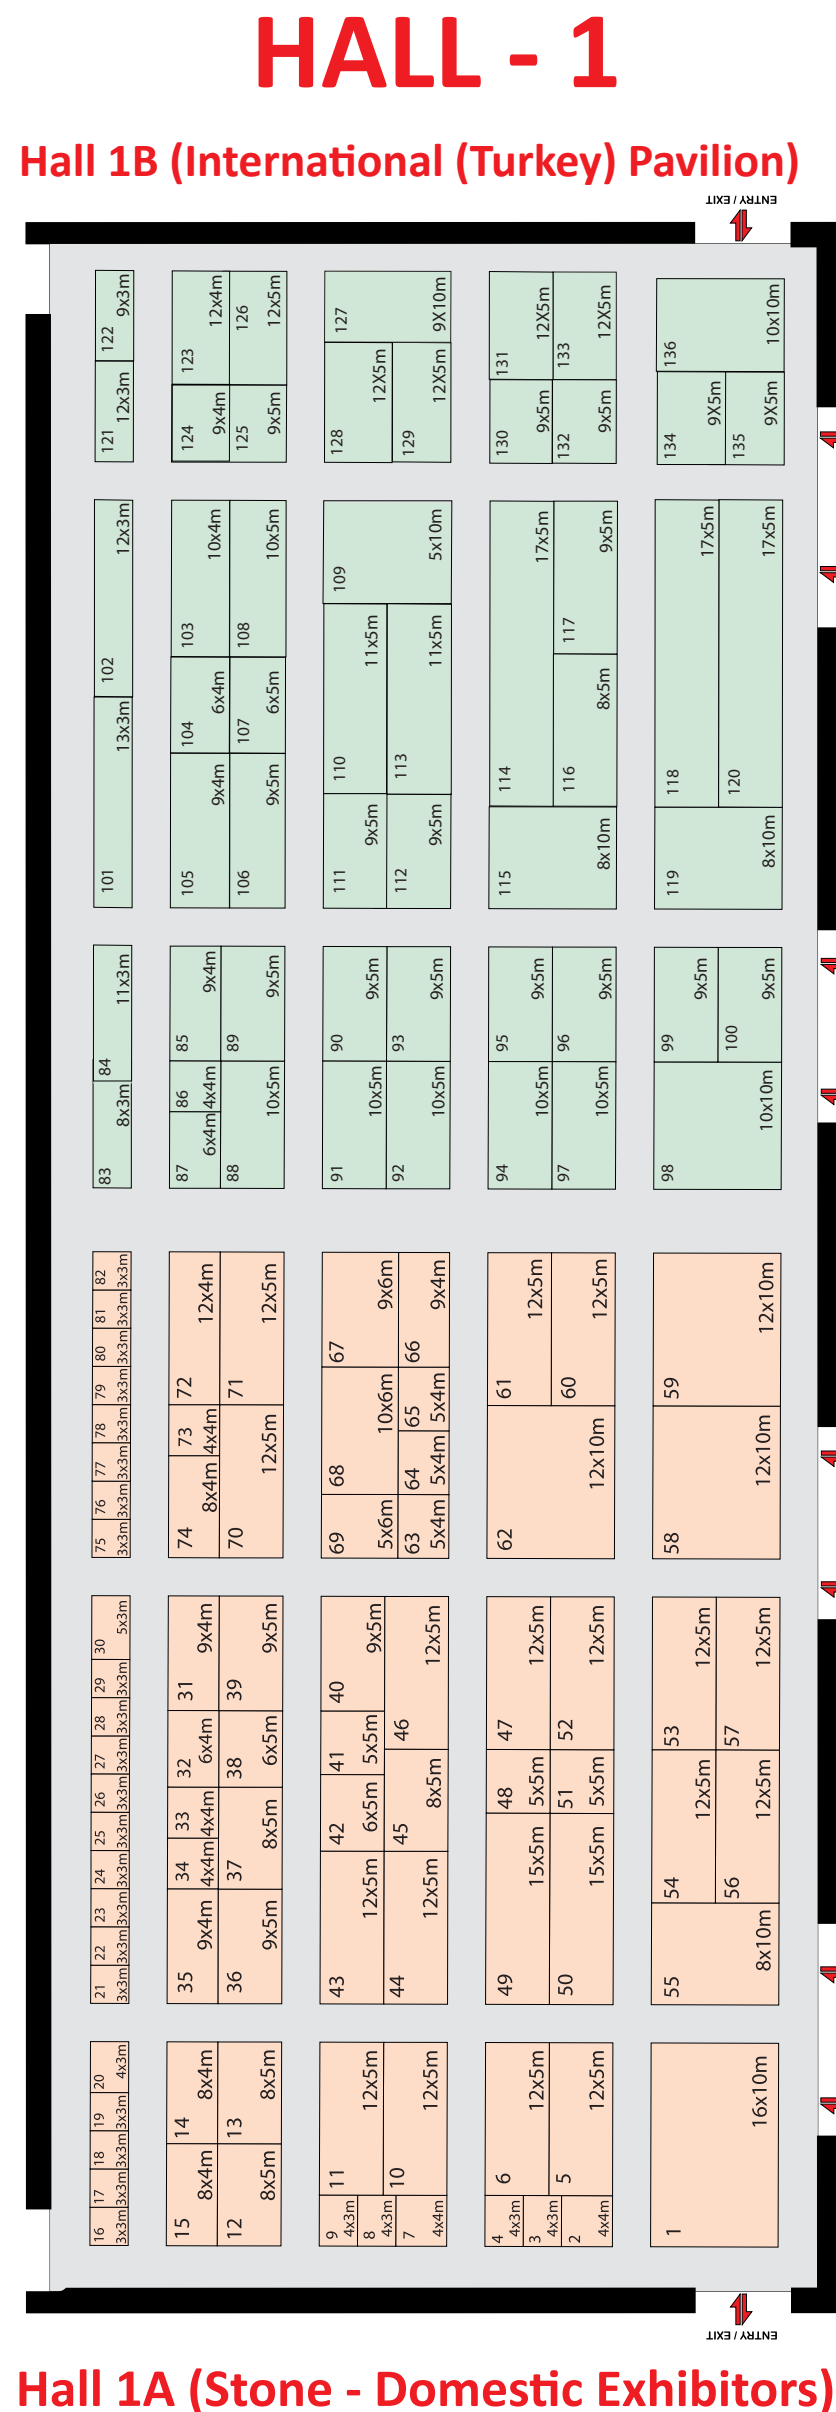

SCAN TO DOWNLOAD THE LAYOUT
INDIA STONEMART 2026
www.stonemart-india.in



Organiser
CDOS
Centre for
Development of Stones

Principal Sponsor
RIICO
GROUP LITHIUM INDUSTRIES

Co-Organiser
LAGHU UDYOG BHARATI
लघु उद्योग भारती

Fair Sponsor
R K MARBLE
KHOOSURAT IMAANDAARI

EXHIBITION LAYOUT

13th

INDIA STONEMART 2026
Stone for Sustainability

5 - 8 February, 2026
JAIPUR, RAJASTHAN, INDIA

www.stonemart-india.in